


REAR ELEVATION
Scale: 1/8" = 1'-0"


RIGHT ELEVATION
Scale: 1/8" = 1'-0"

FRONT ELEVATION
Scale: 1/8" = 1'-0"

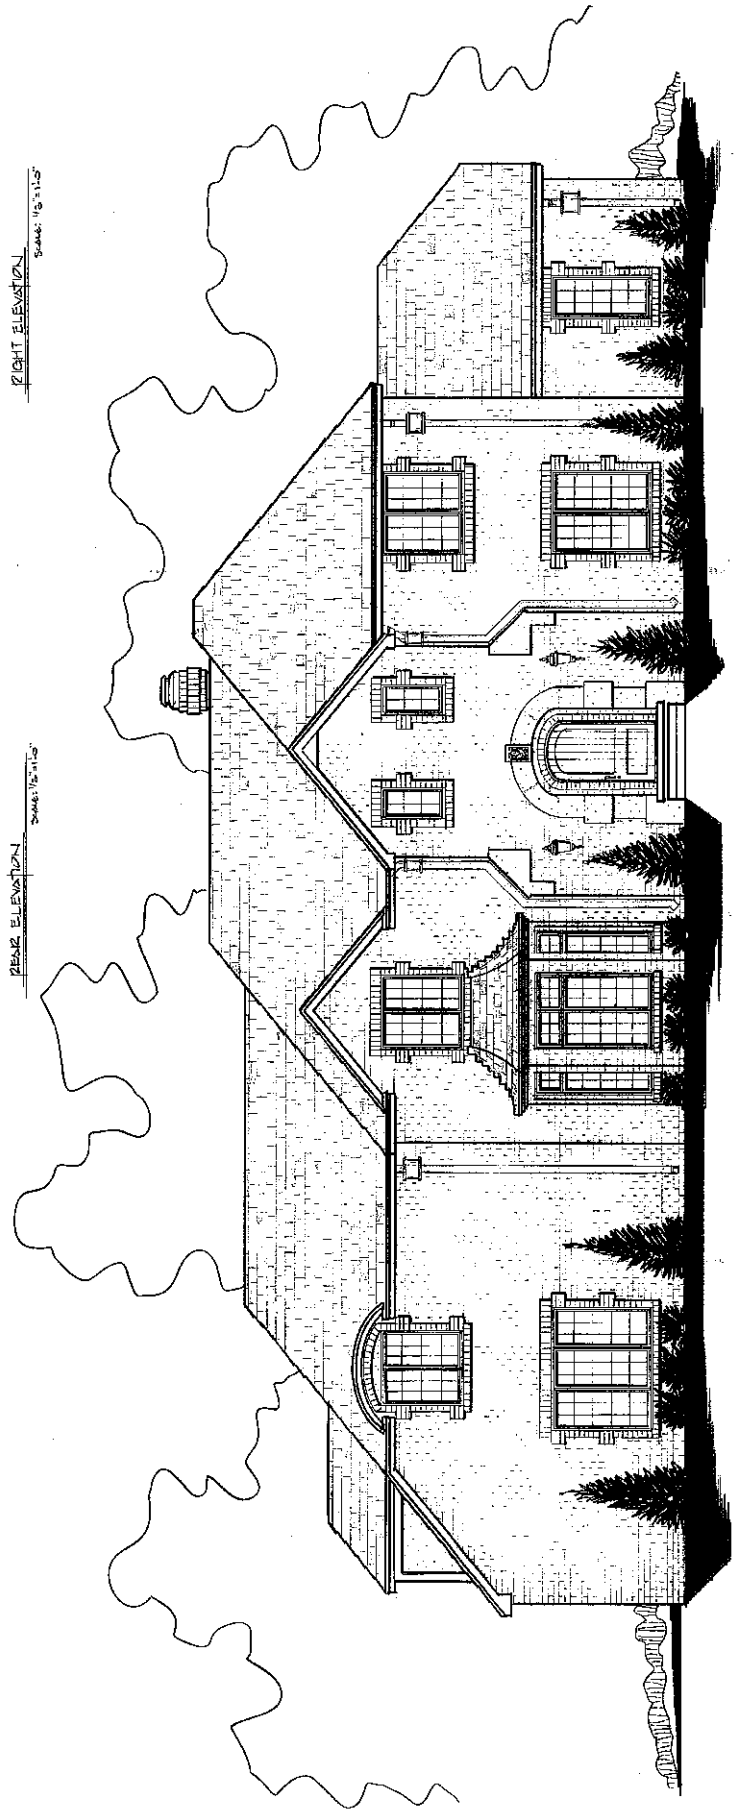

FRONT ELEVATION
Scale: 1/8" = 1'-0"

<small> JOHN EATON HOMES, INC. 1000 W. 10TH AVENUE DENVER, CO 80202 TEL: 303-733-1111 FAX: 303-733-1112 WWW.JEH.COM </small>	Date: Feb. 9, '11 Drawn by: JCC Project No.: 1000000000	JEH-2 <small>Scale: As noted</small>
	The Weller Residence John Eaton Homes, Inc.	

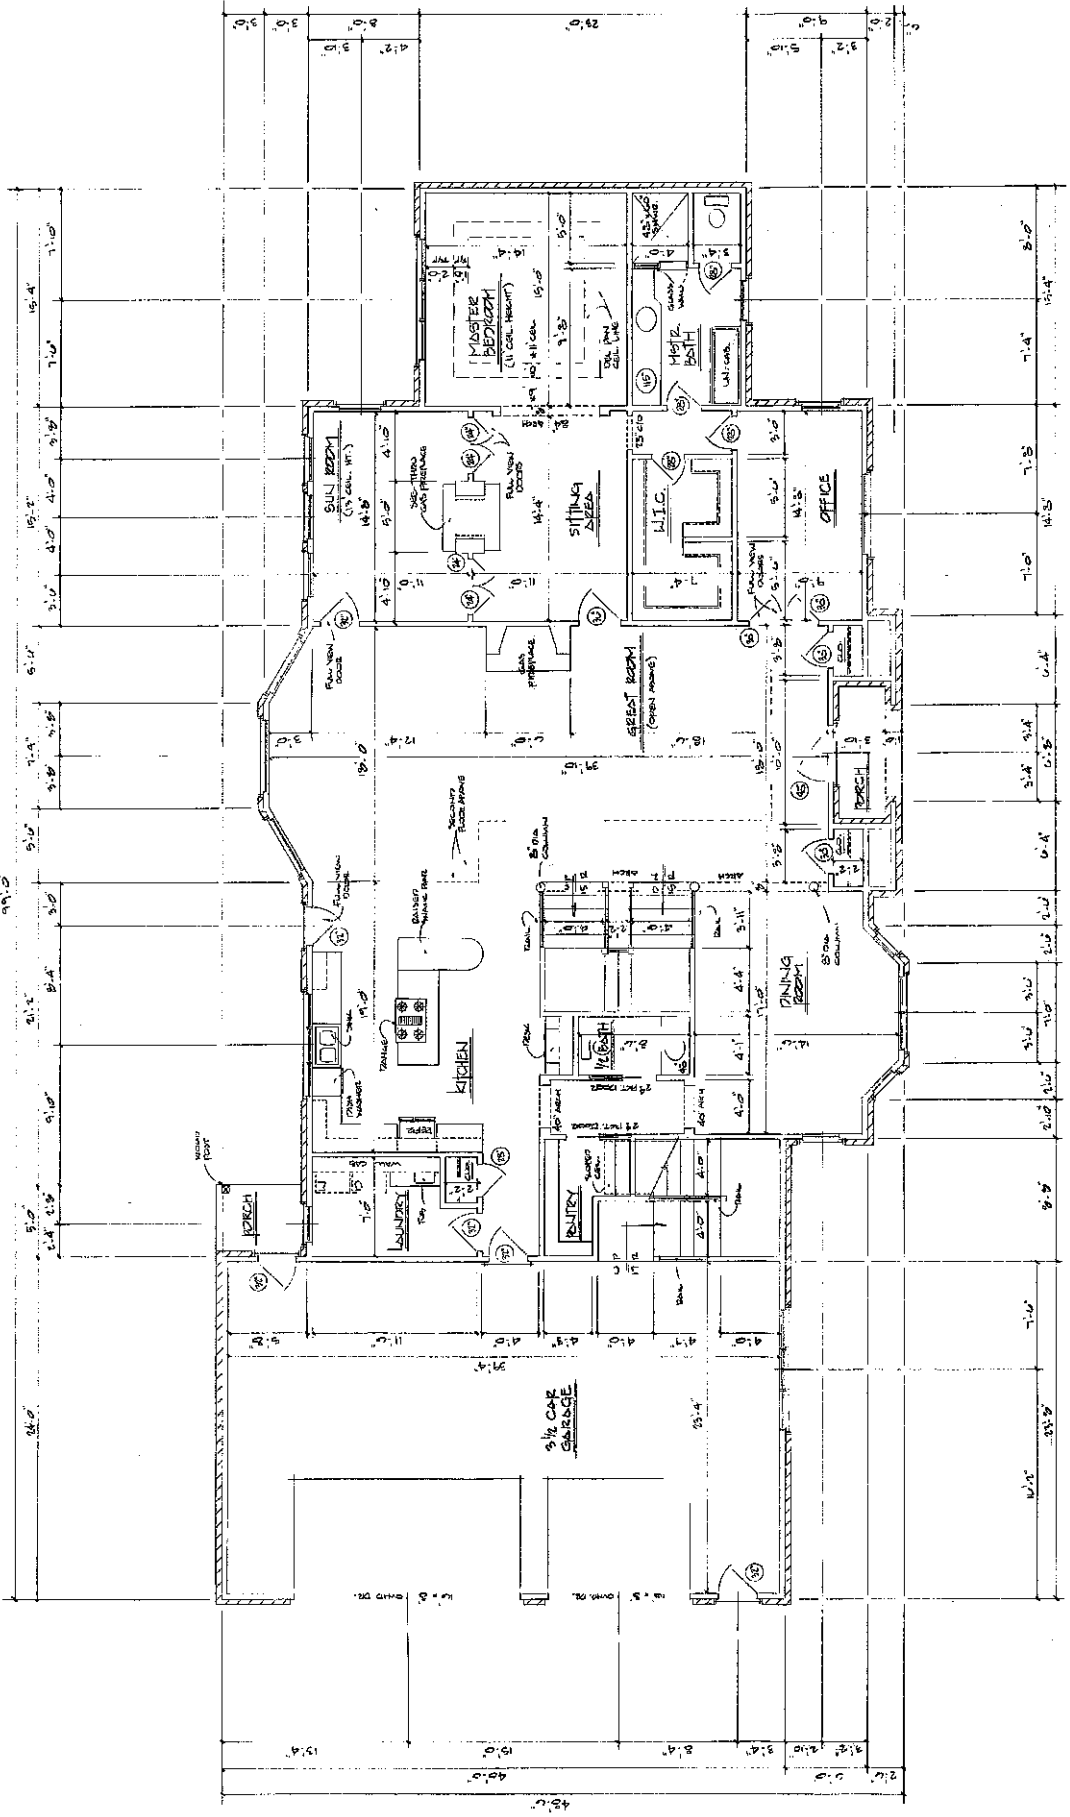


FLOOR PLAN

- FIRST FLOOR: BRICK, TERRAZZO, WOOD, MARBLE
- SECOND FLOOR: BRICK, TERRAZZO, WOOD, MARBLE
- THIRD FLOOR: BRICK, TERRAZZO, WOOD, MARBLE
- FOURTH FLOOR: BRICK, TERRAZZO, WOOD, MARBLE
- FIFTH FLOOR: BRICK, TERRAZZO, WOOD, MARBLE
- SIXTH FLOOR: BRICK, TERRAZZO, WOOD, MARBLE
- SEVENTH FLOOR: BRICK, TERRAZZO, WOOD, MARBLE
- EIGHTH FLOOR: BRICK, TERRAZZO, WOOD, MARBLE
- NINTH FLOOR: BRICK, TERRAZZO, WOOD, MARBLE
- TENTH FLOOR: BRICK, TERRAZZO, WOOD, MARBLE

JEH-3


The Weller Residence
John Eaton Homes, Inc.

Date: Feb. 9, '11
Drawing No. 302
Scale: As Shown

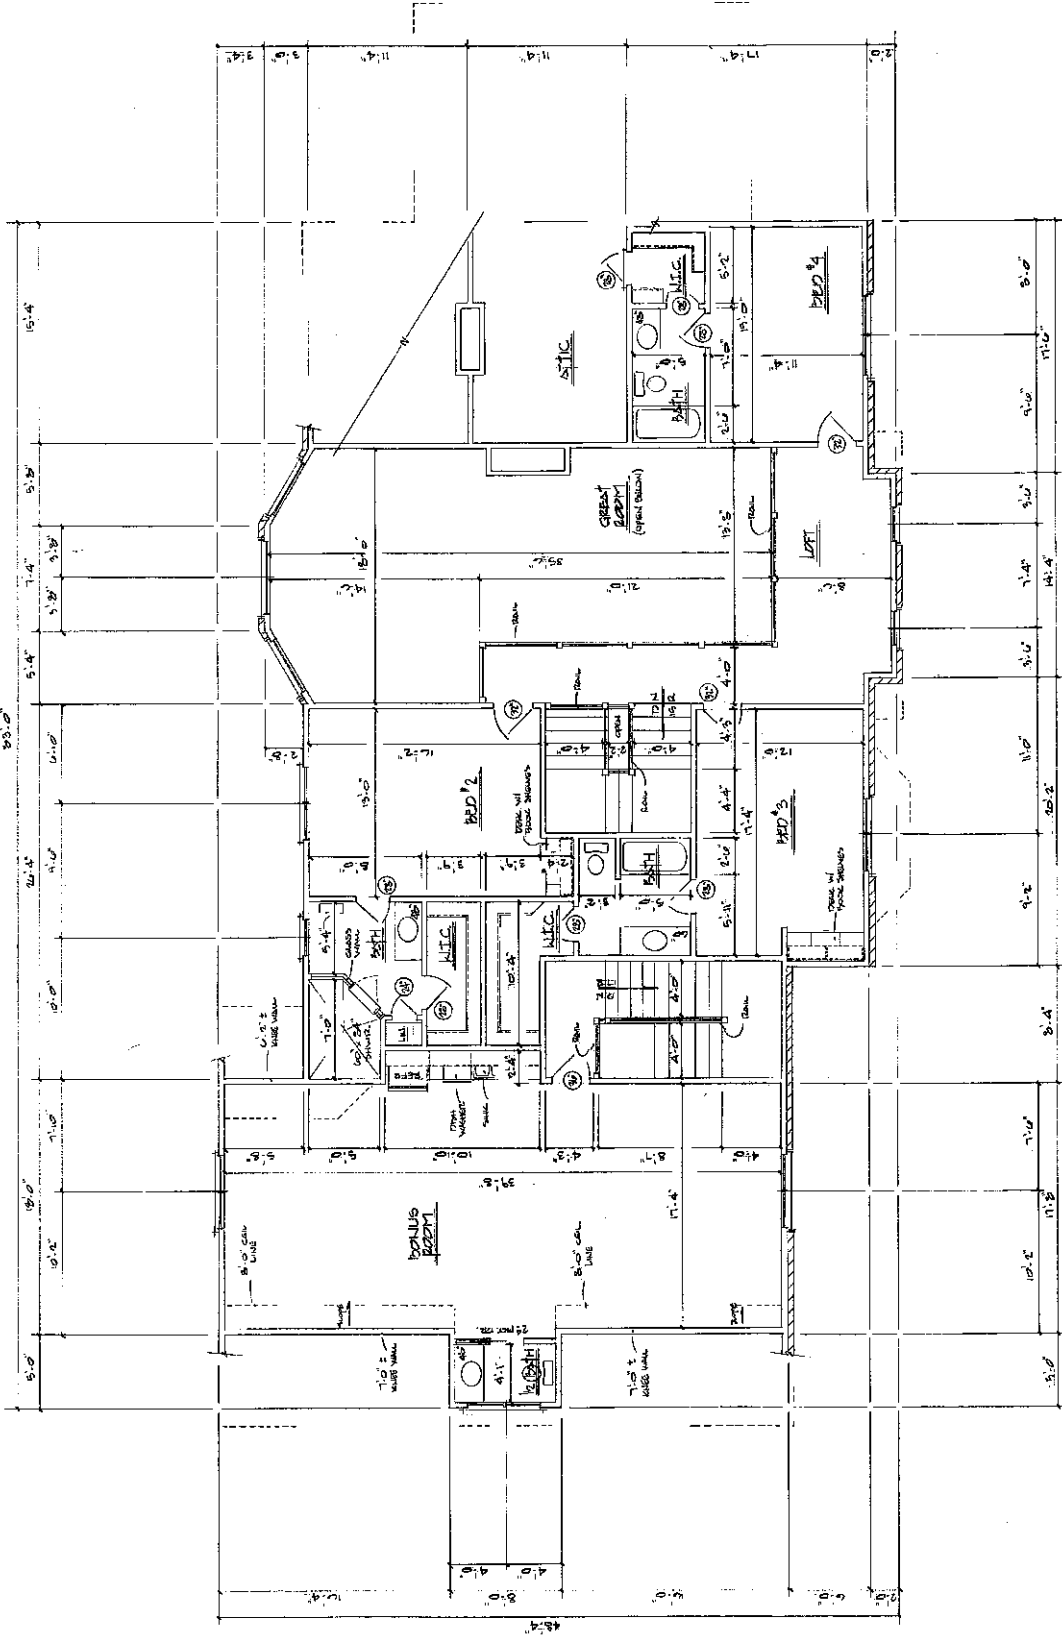

2ND FLOOR PLAN

- SEE ARCHITECTURE SPECIFICATIONS FOR THE SE
- SEE GENERAL NOTES - UNLESS NOTED
- SECOND FLOOR - 2,105 SQ FT.

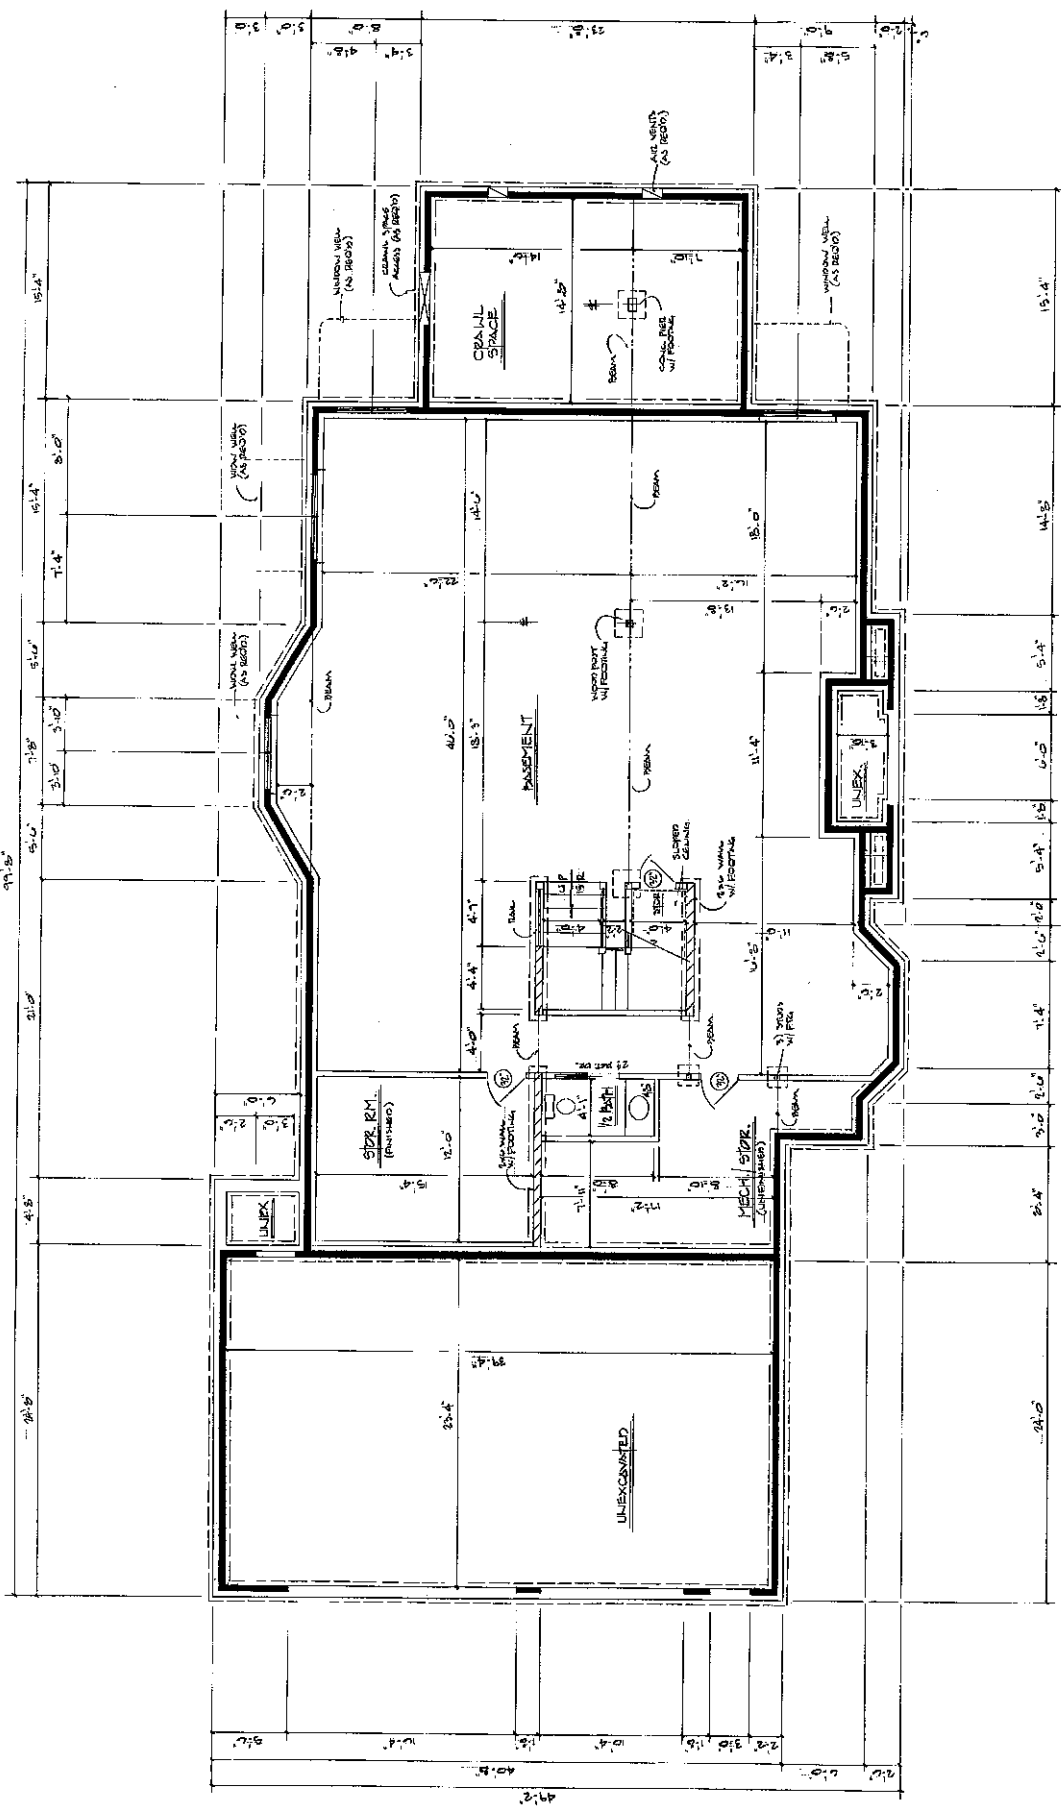

FOUNDATION PLAN

- GRADE: 18" ± 11'-0"
- 1'-0" BASEMENT FLOOR HEIGHT
- BASEMENT: FINISHED PER S&P
- UNEXCAVATED PER S&P
- UNEXCAVATED PER S&P
- UNEXCAVATED PER S&P
- UNEXCAVATED PER S&P
- UNEXCAVATED PER S&P

The Weller Residence		DATE: 08.09.11	JEH-5
John Eaton Homes, Inc.		SCALE: 1/8" = 1'-0"	
15000 W. 40th St. Suite 400		PROJECT NO. 11-0000	
Overland Park, MO 66204		DESIGNER: J. EATON	
PH: 913.241.1100		DATE: 08.09.11	